




1 PARTICIPANT DWELLING

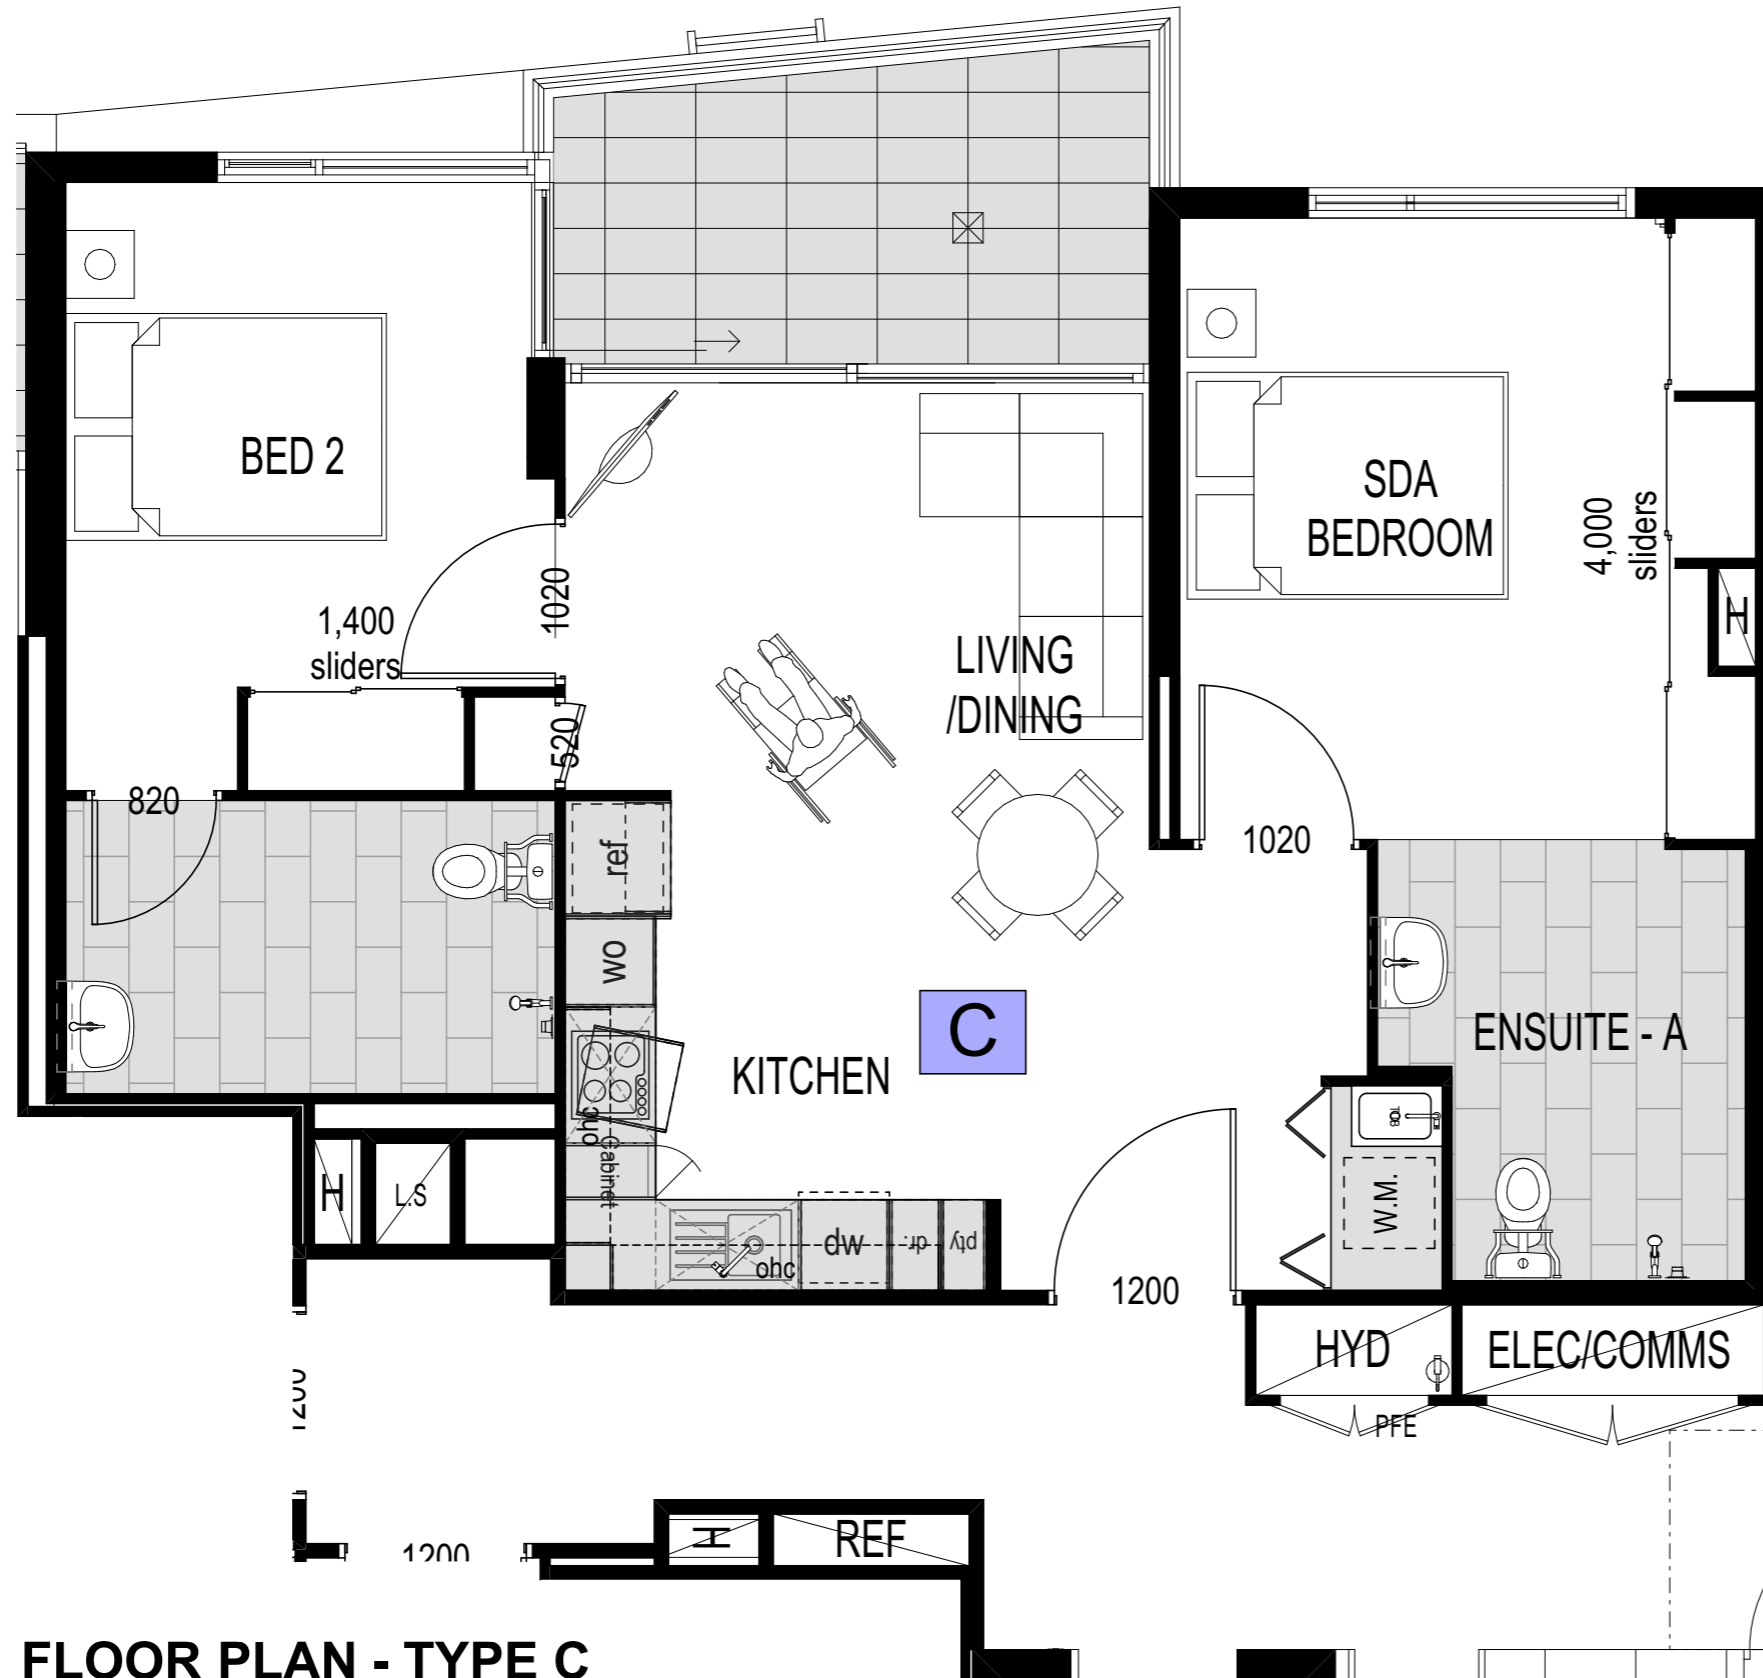

FLOOR PLAN - TYPE C
Scale 1:50

NOTE: Furniture, Vehicles, Landscaping indicated are for illustration only and not included in contract


1 PARTICIPANT DWELLING

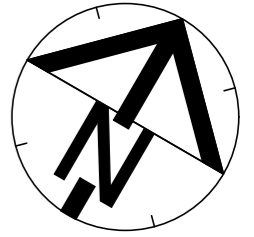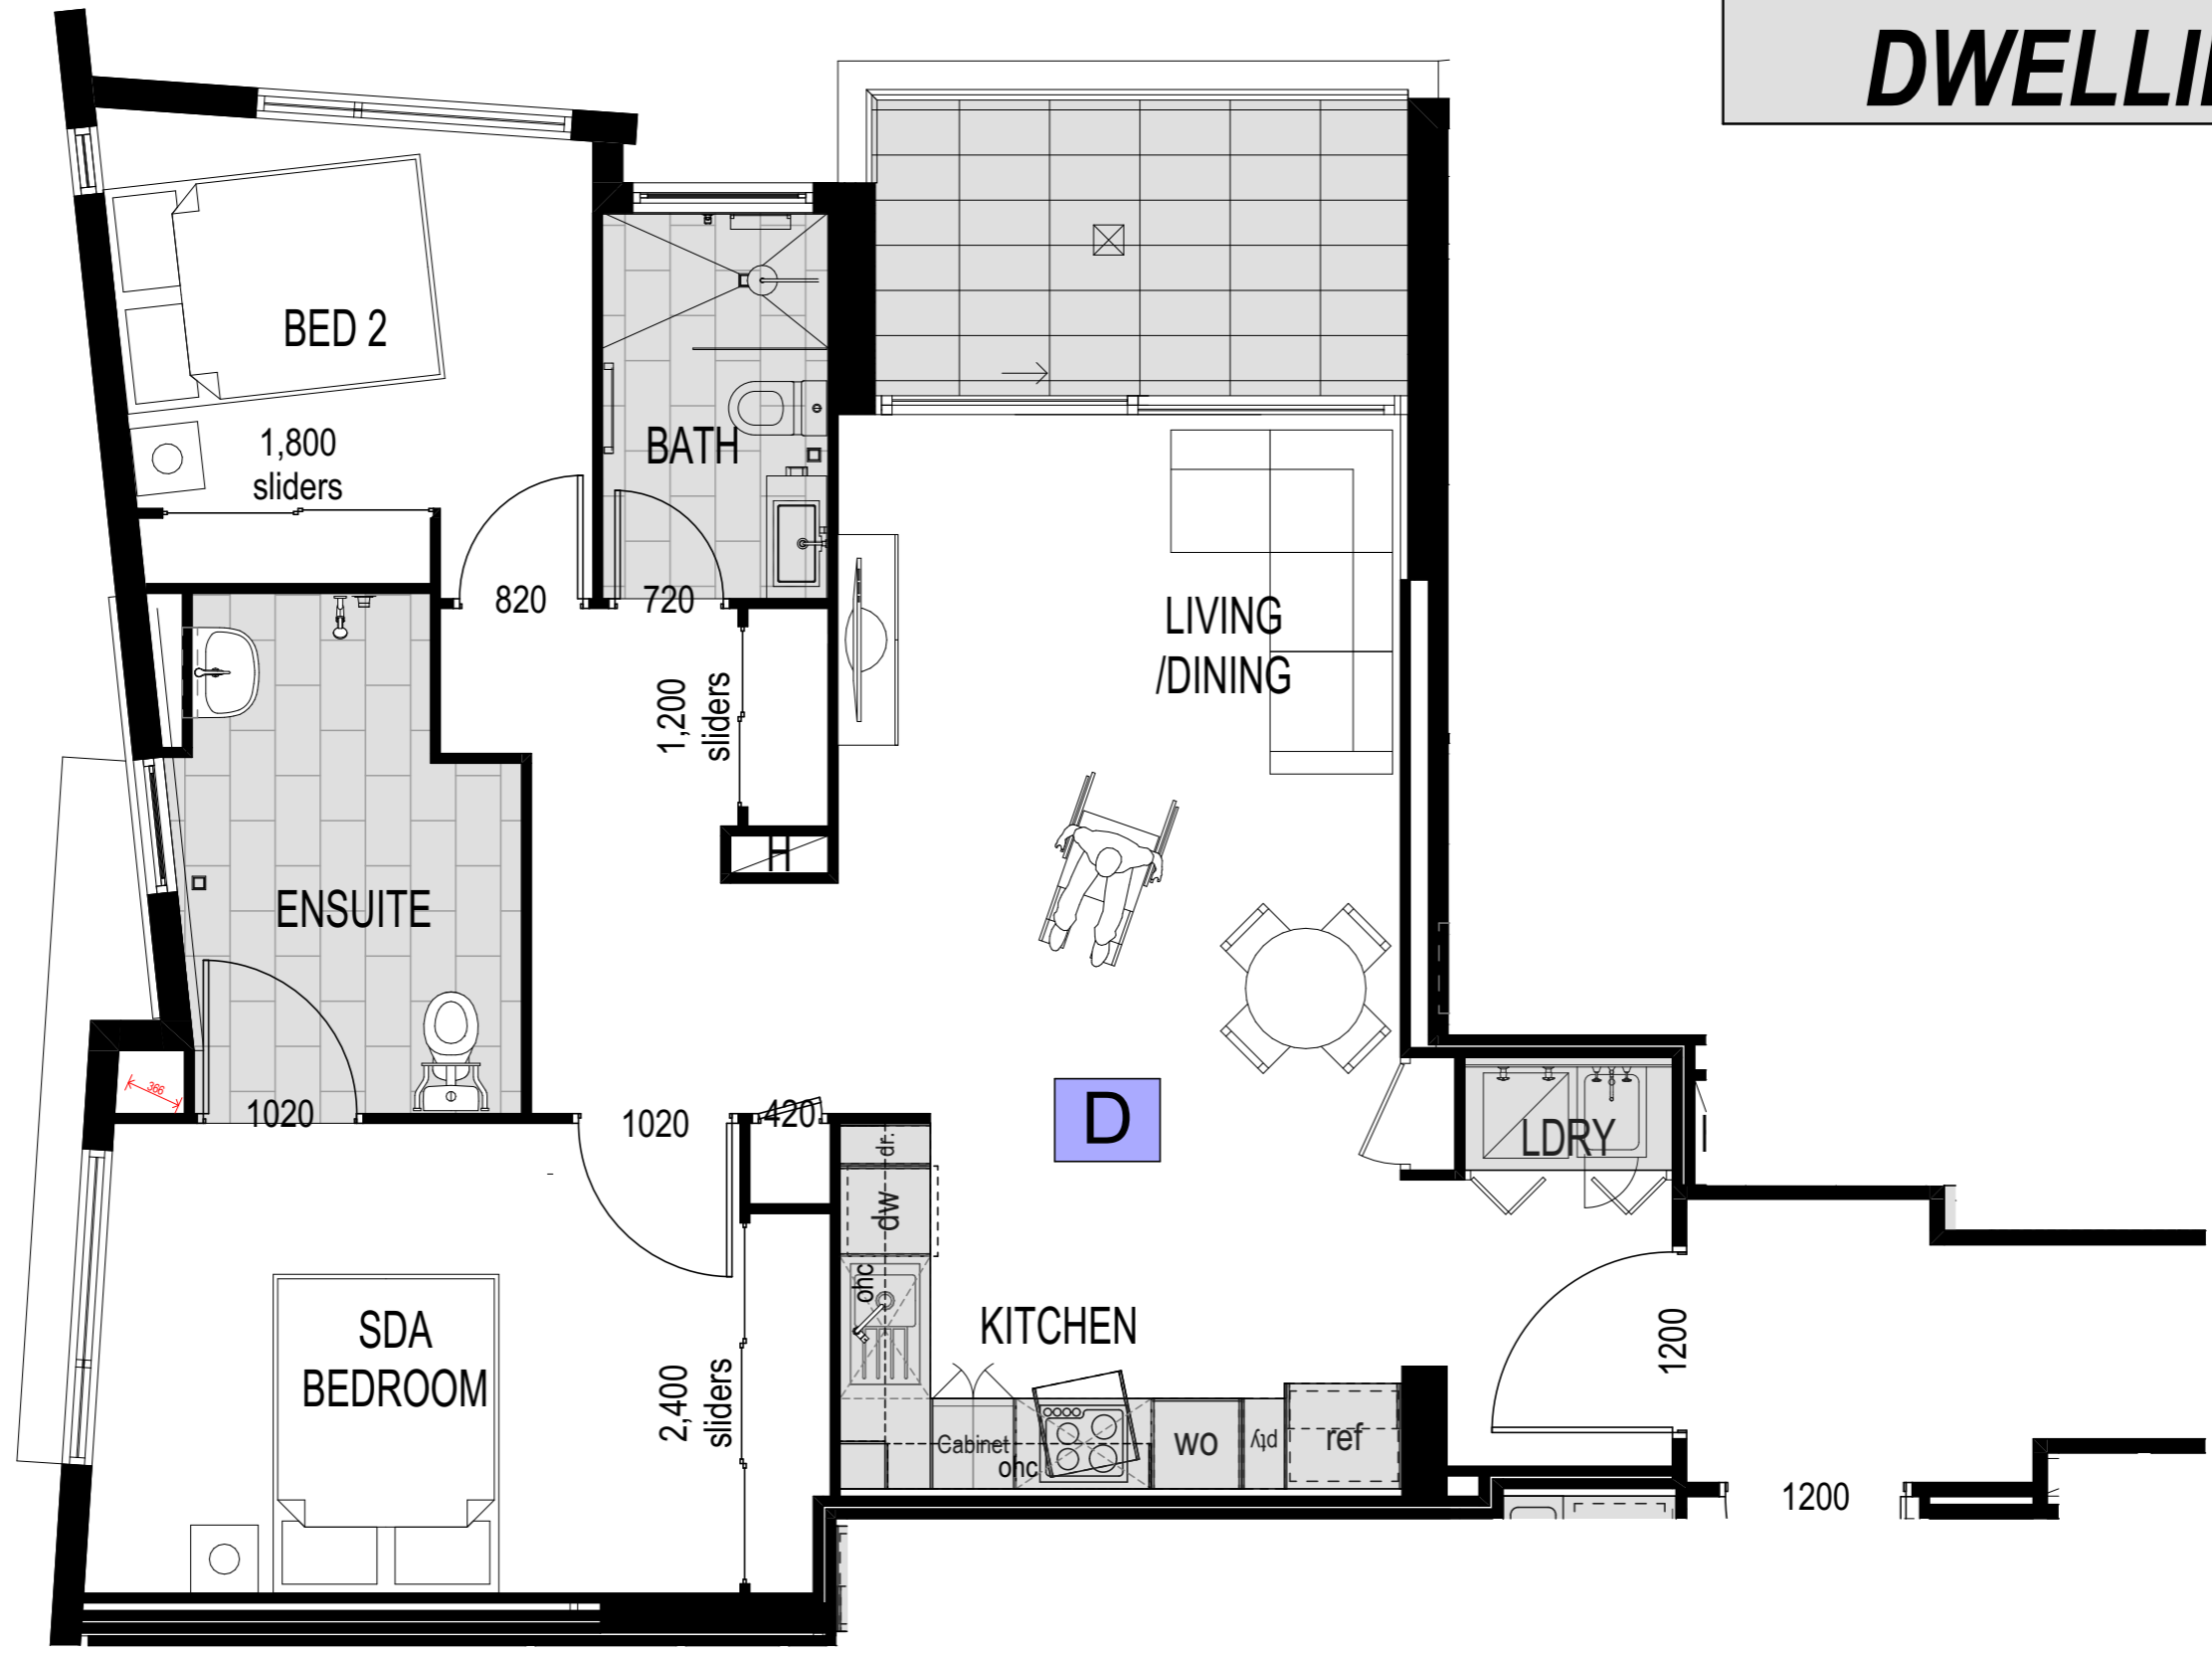

FLOOR PLAN - TYPE D
Scale 1:50


NOTE: Furniture, Vehicles, Landscaping indicated are for illustration only and not included in contract

1 PARTICIPANT DWELLING

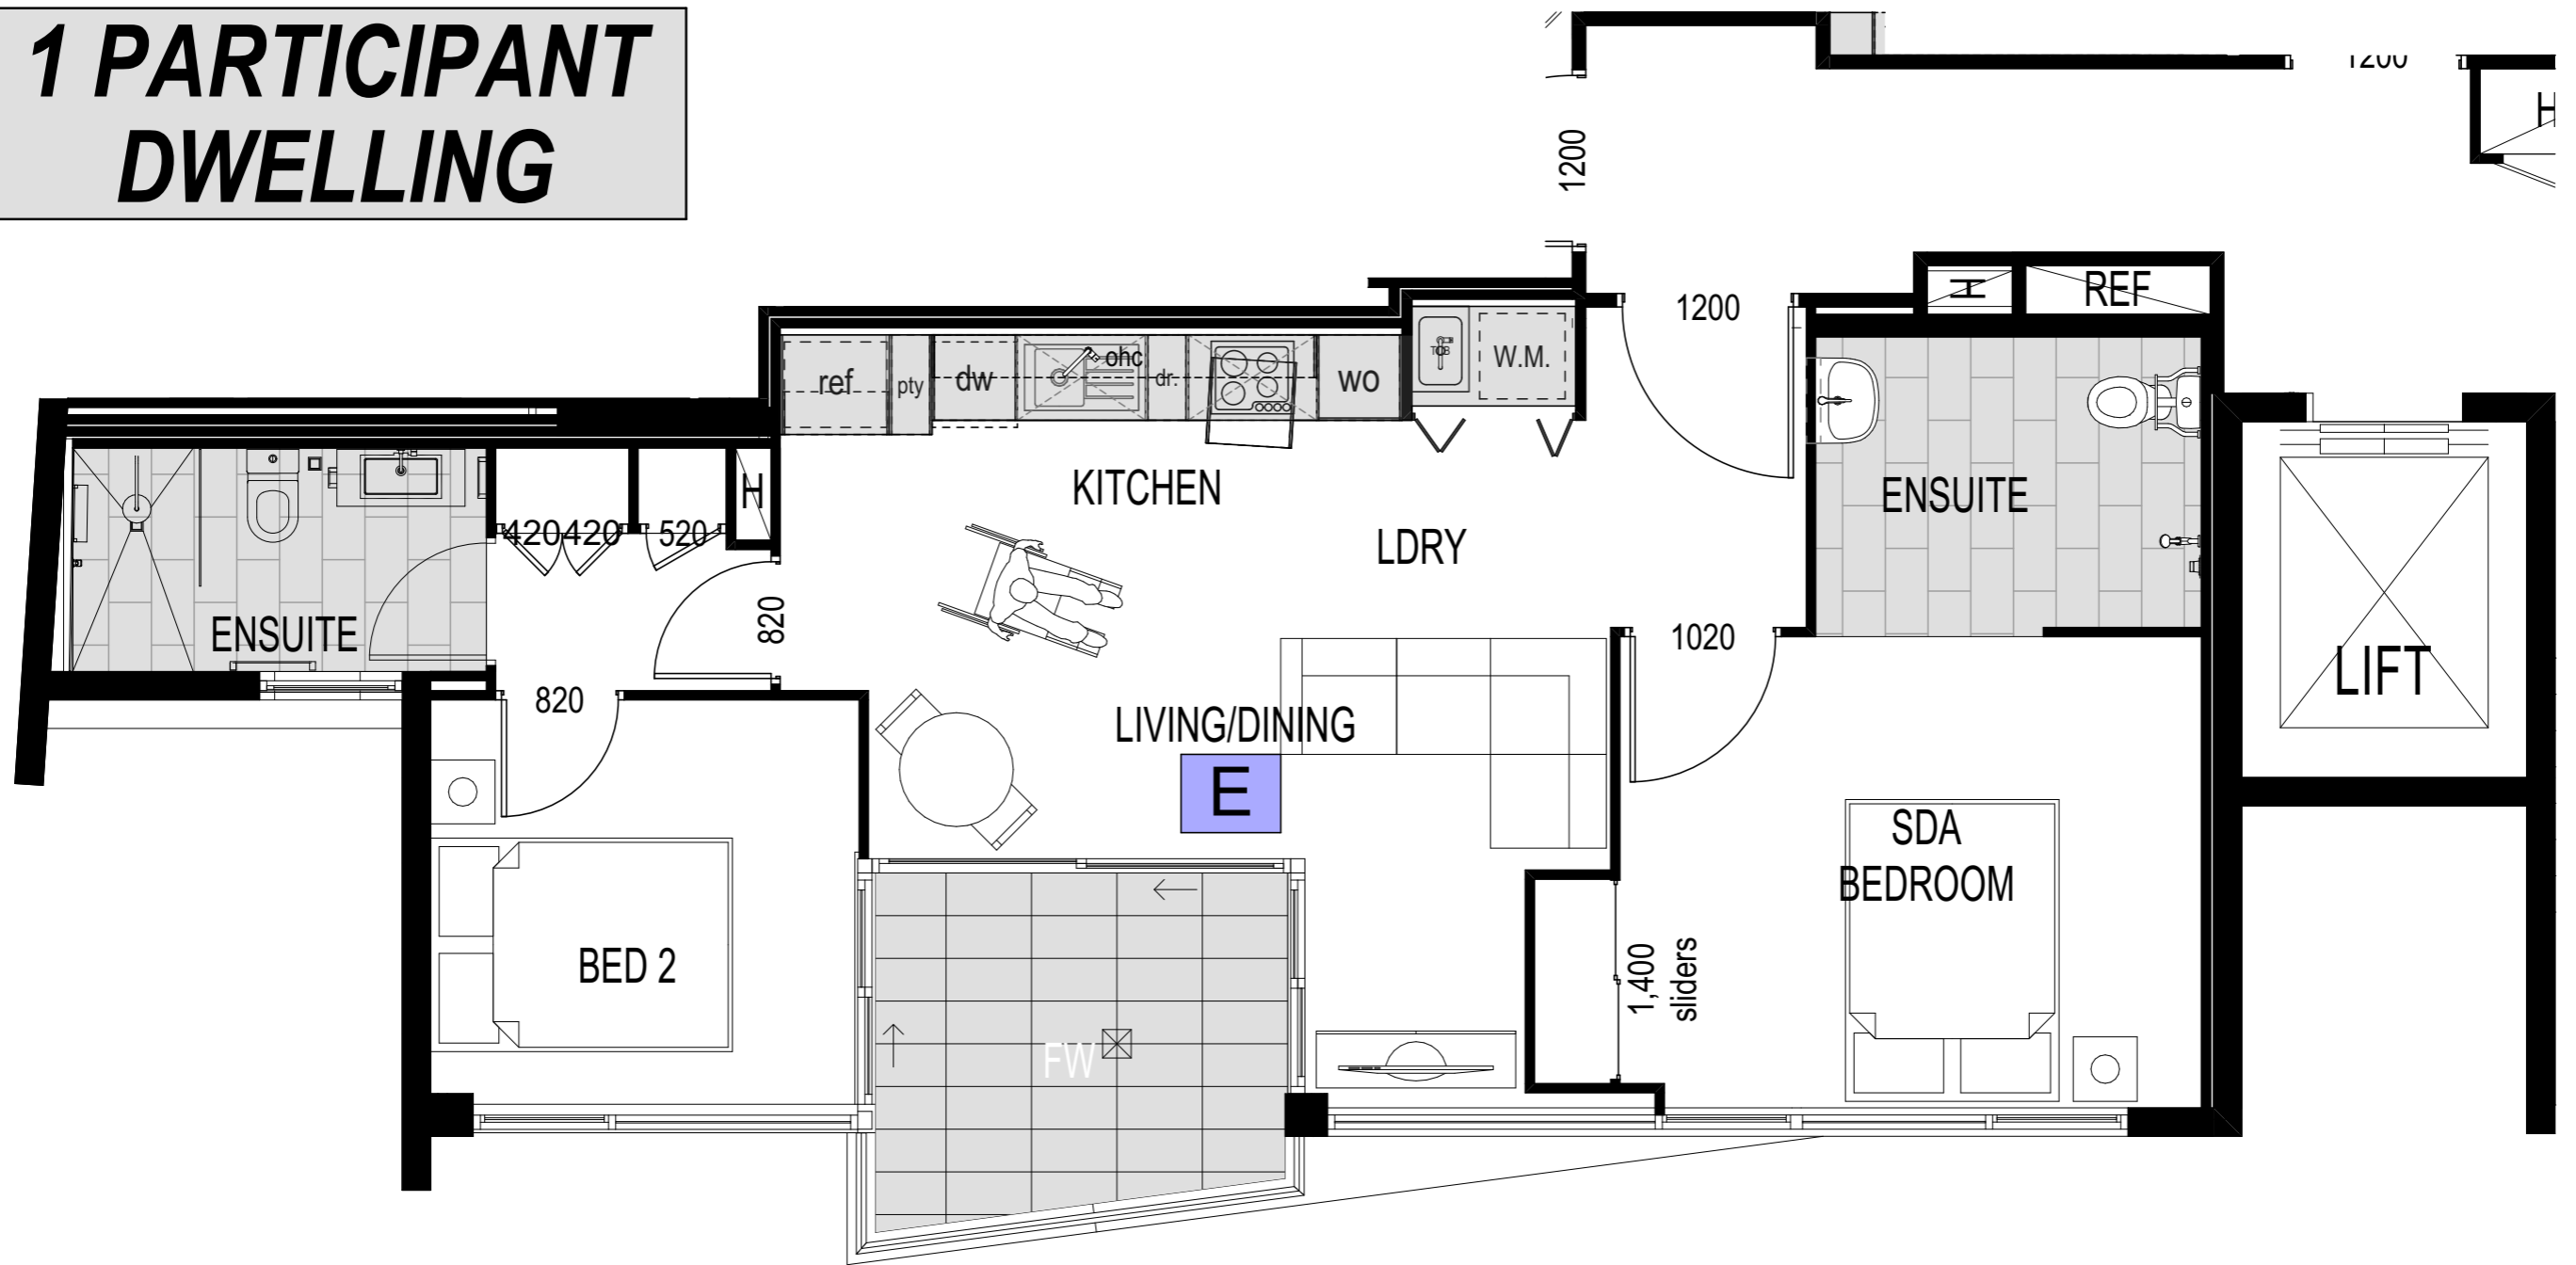


FLOOR PLAN - TYPE E

Scale 1:50

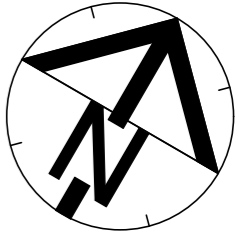


1 PARTICIPANT DWELLING


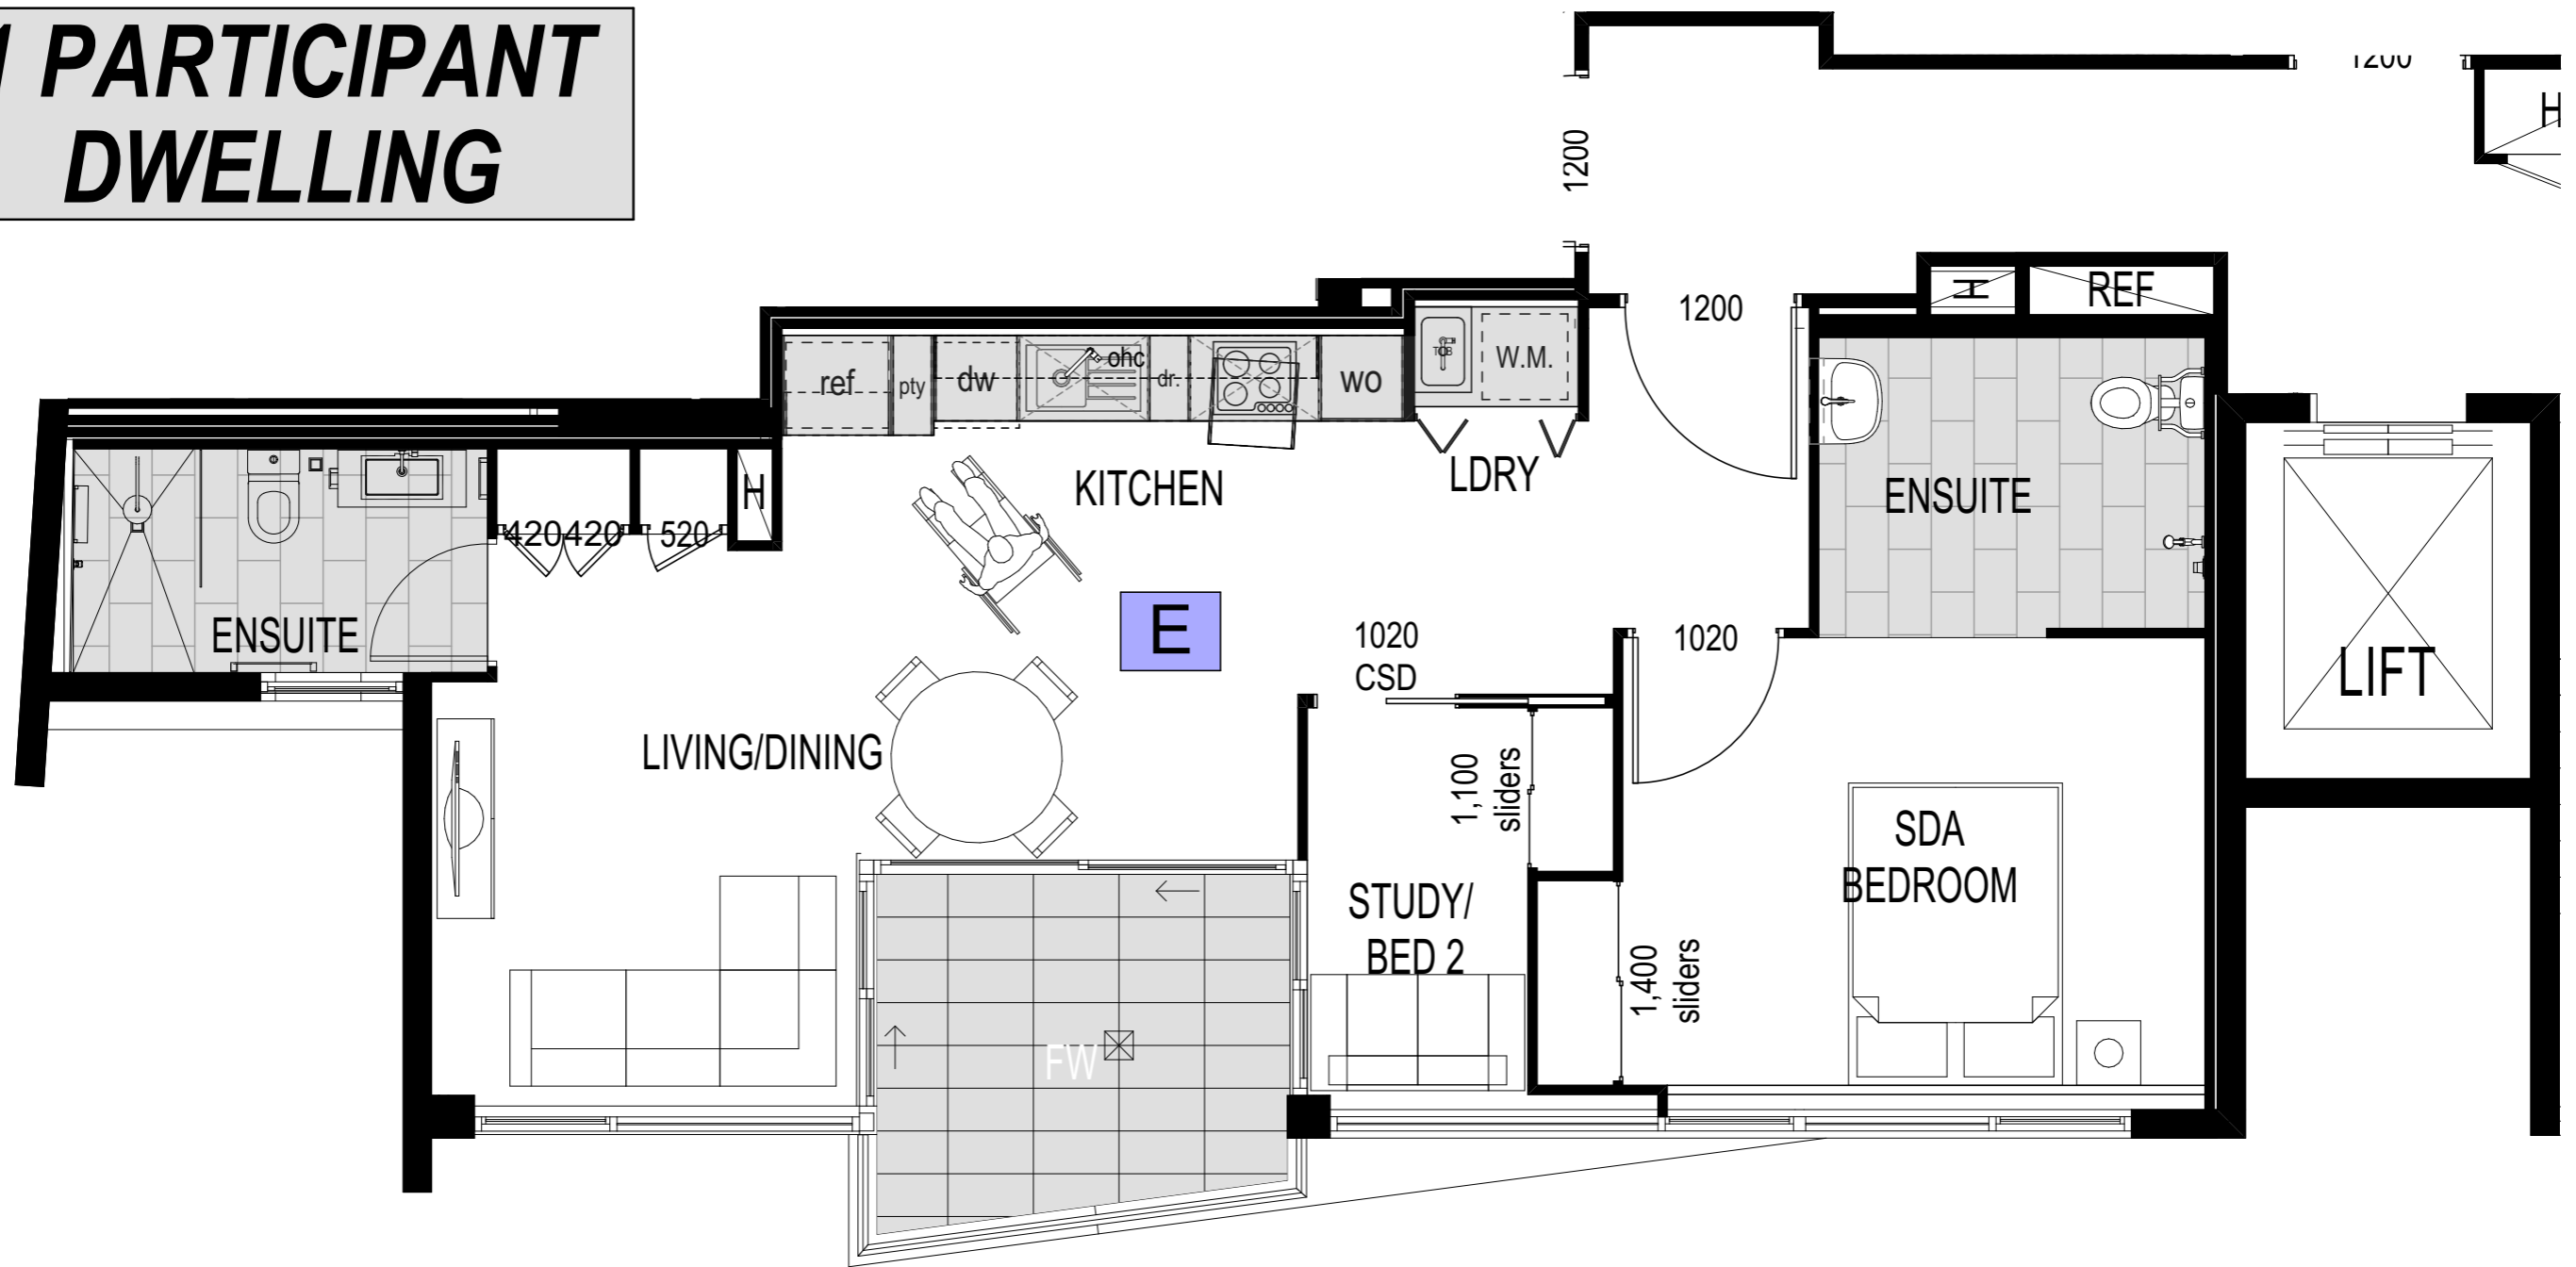


FLOOR PLAN - TYPE E - ALTERNATIVE

Scale 1:50

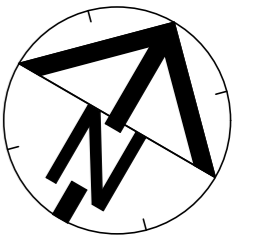

1 PARTICIPANT DWELLING

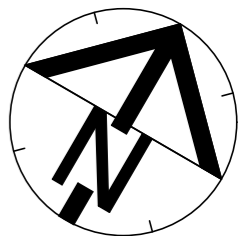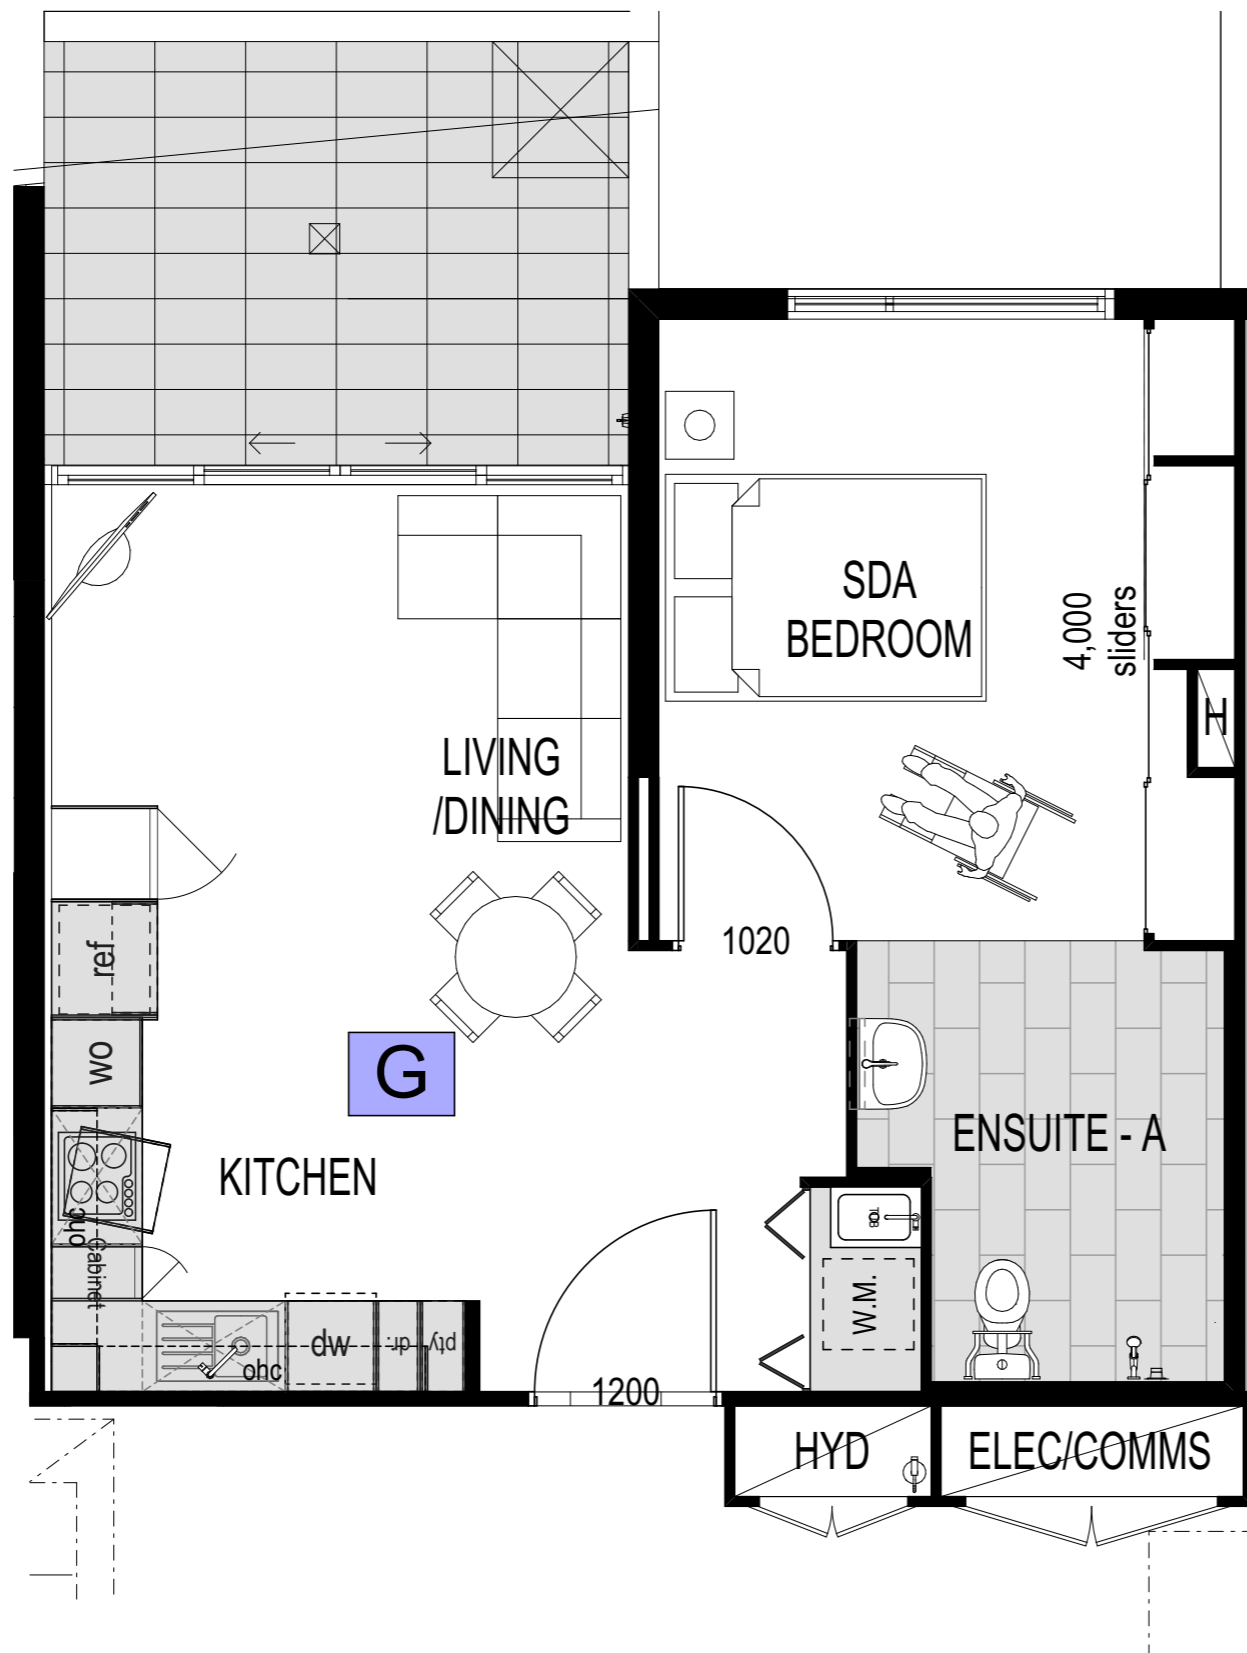

FLOOR PLAN - TYPE G
Scale 1:50